



STATE GA.	PROJECT NUMBER	SHEET NO.	TOTAL SHEETS
--------------	----------------	-----------	--------------


## CENTERLINE RUMBLE STRIP PLACEMENT AT INTERSECTIONS AND MAJOR DRIVEWAYS

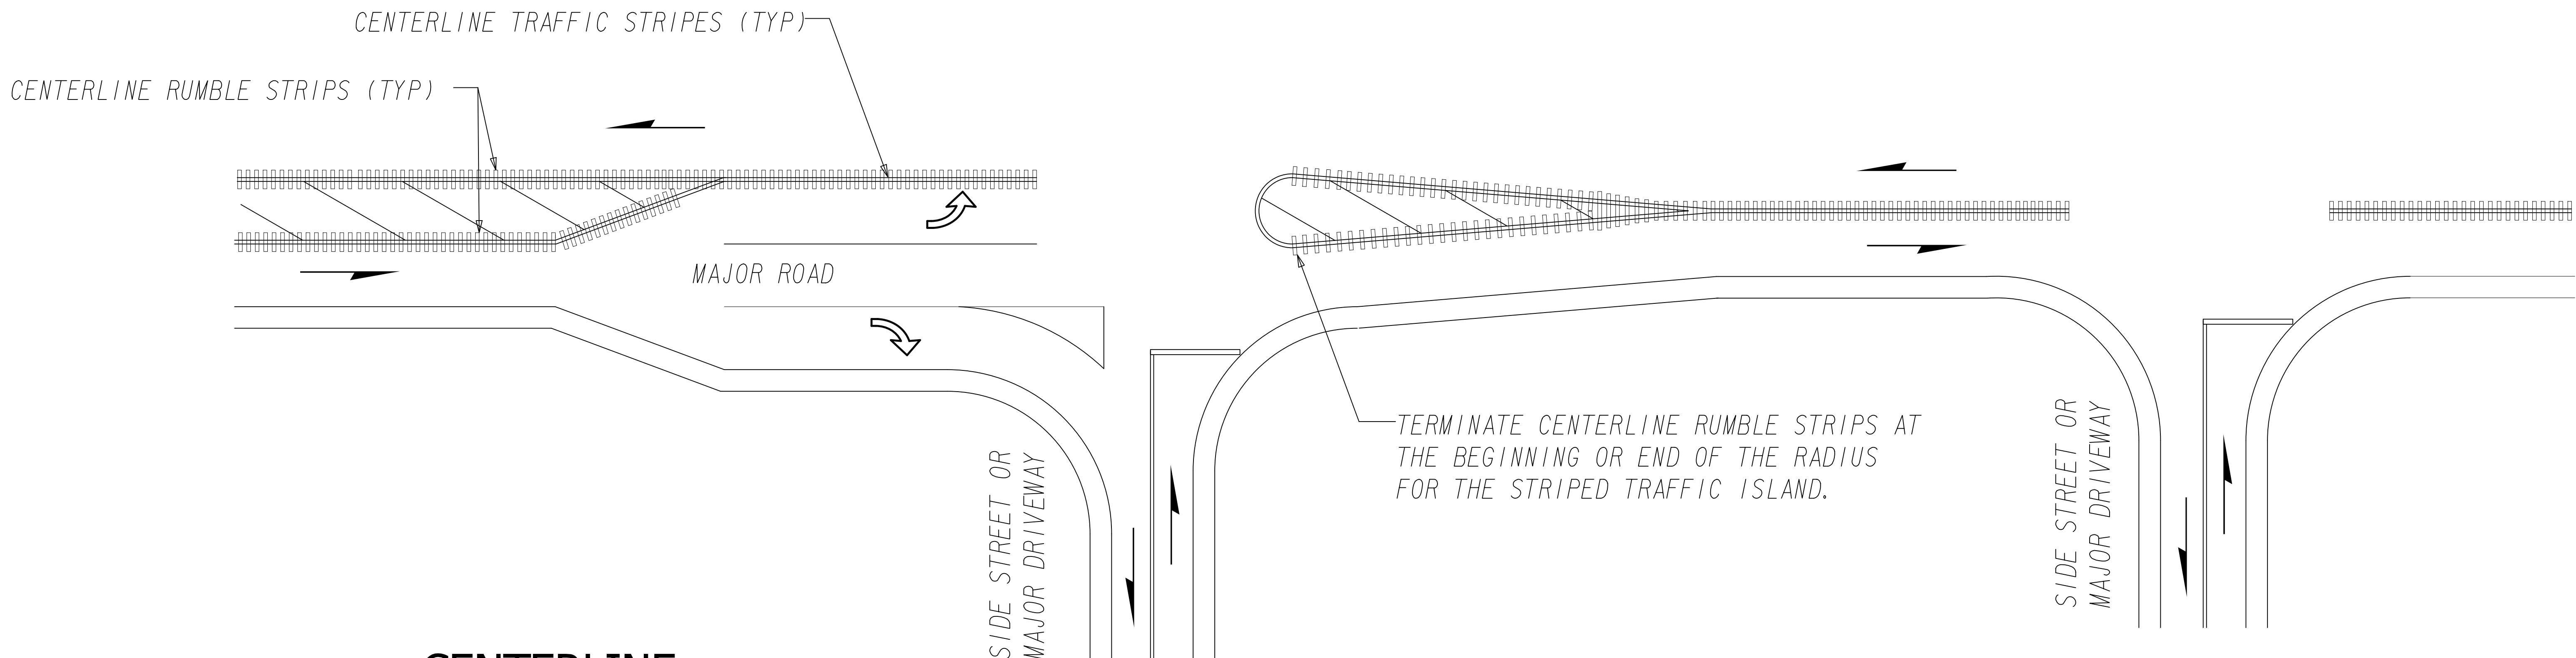

### CENTERLINE RUMBLE STRIP DETAILS

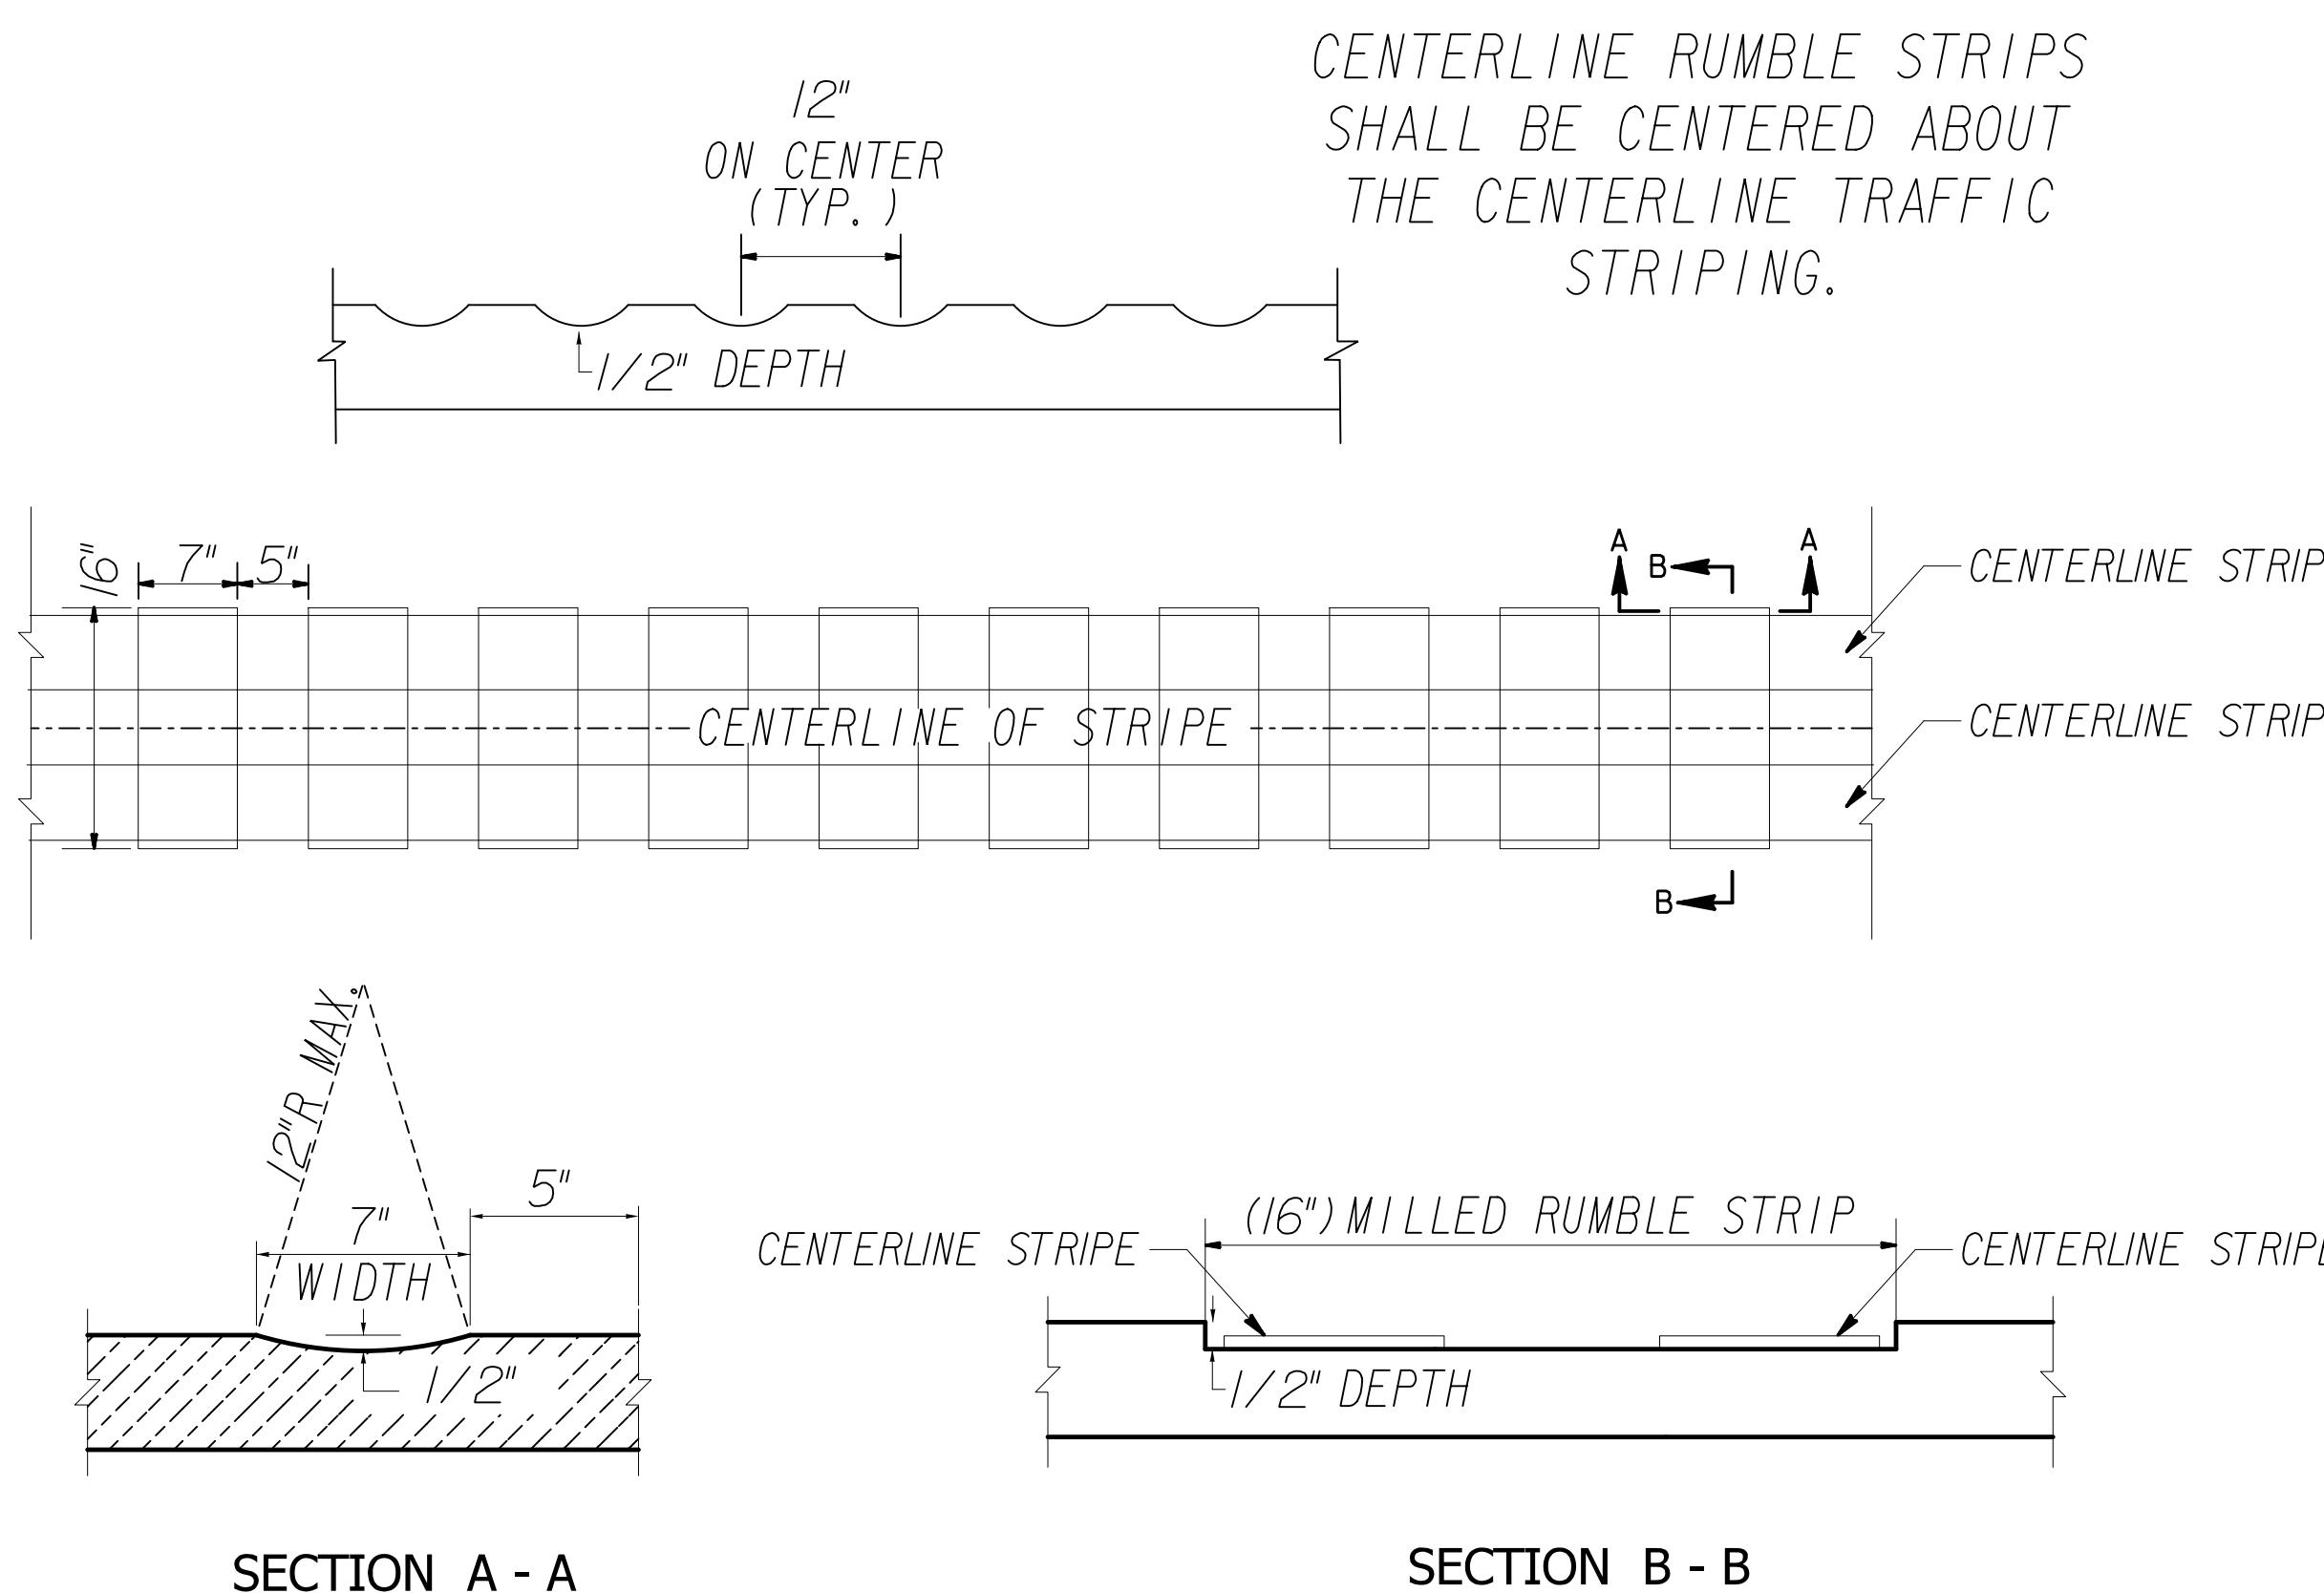

### CENTERLINE RUMBLE STRIP PLACEMENT AT MINOR DRIVEWAYS

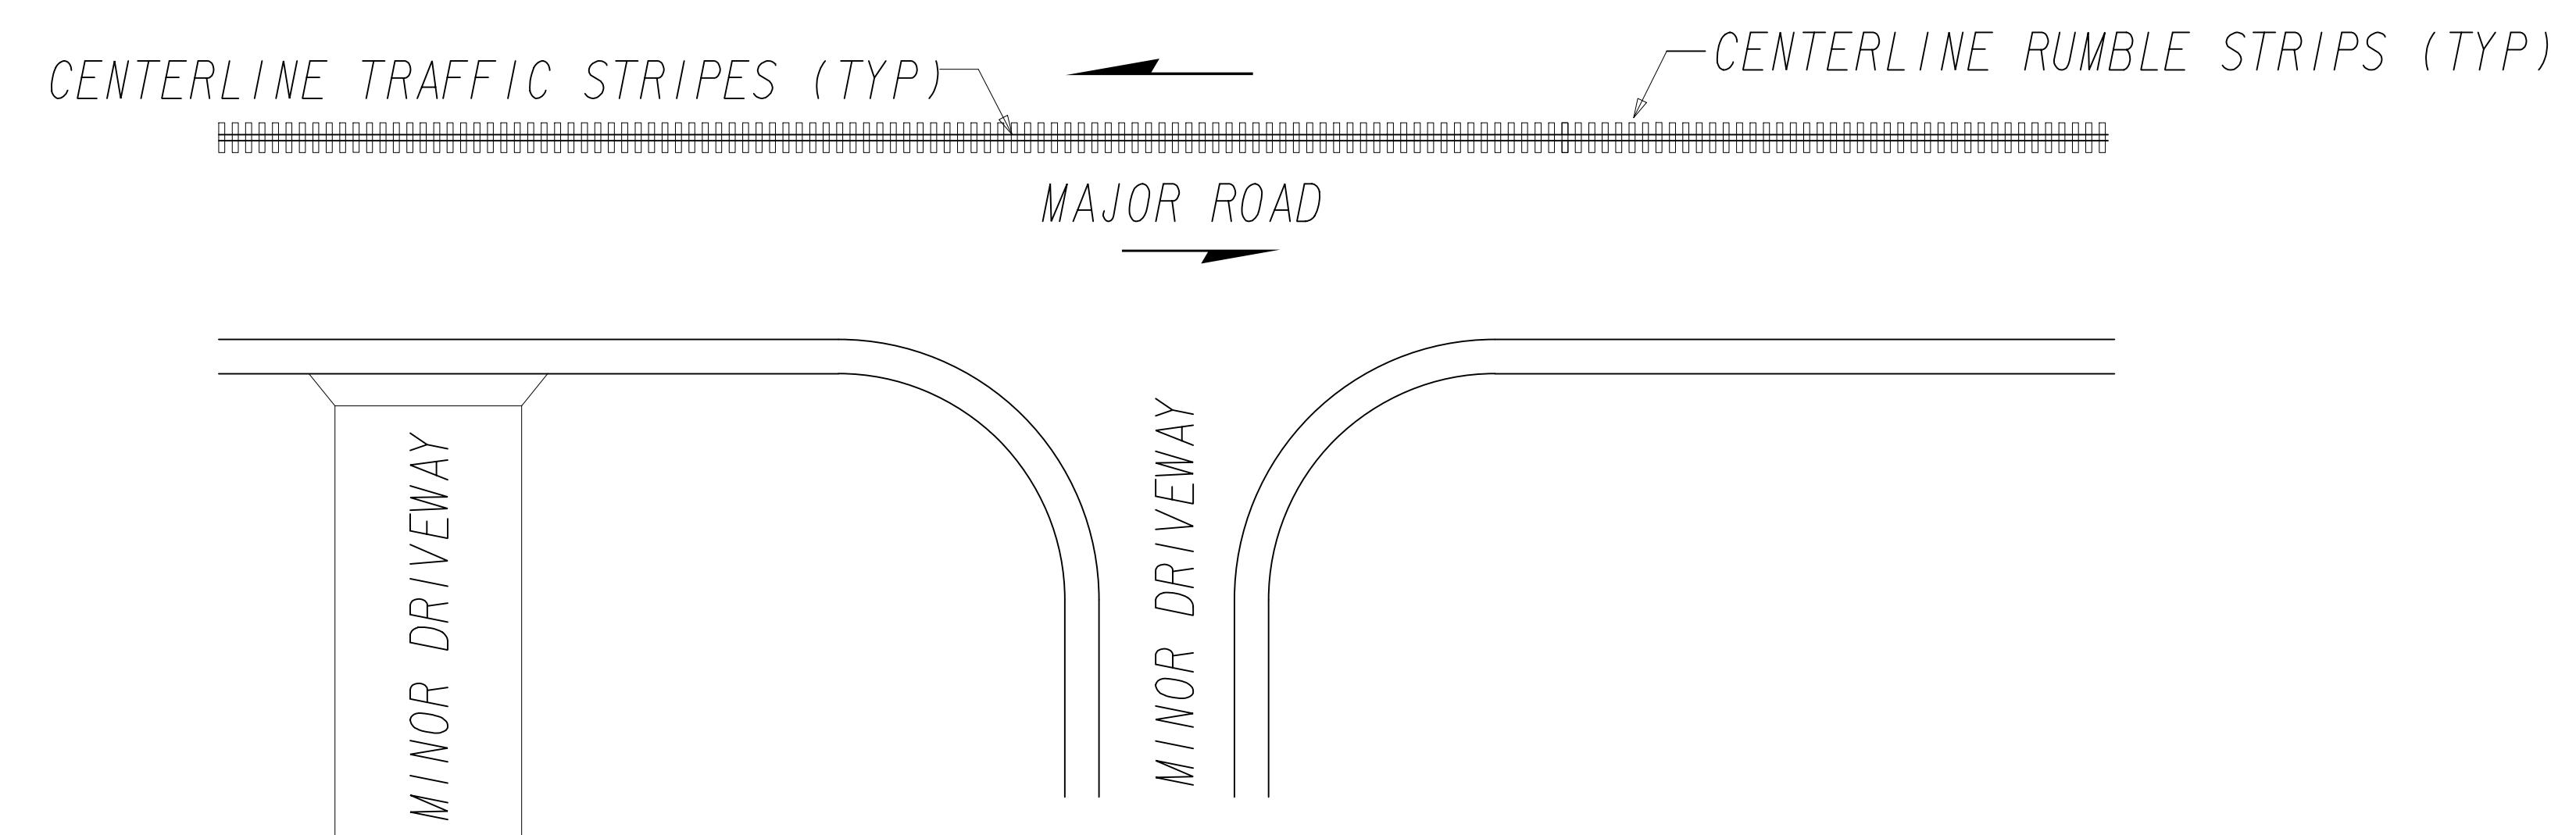

GENERAL NOTES:  
FOR PROJECTS OR PORTIONS OF PROJECTS WHERE  
CENTERLINE RUMBLE STRIPS ARE UTILIZED, PLACE  
THE CENTERLINE RUMBLE STRIPS WHEREVER THE  
CENTERLINE STRIPING IS PLACED

DETAILS ARE INTENDED FOR ASPHALT ROADWAYS.  
MILLED CENTERLINE RUMBLE STRIPS SHOULD ONLY  
BE CONSIDERED ON A CONCRETE ROADWAY IF IT  
IS IN ITS FINAL CONFIGURATION.

		9-8-17	DATE	DEPARTMENT OF TRANSPORTATION STATE OF GEORGIA	
		REVISED AND REDRAWN	REVISION	CONSTRUCTION DETAILS	
HAC	BY	DESIGNED	DRAWN	TRACED	NUMBER
					T-24